


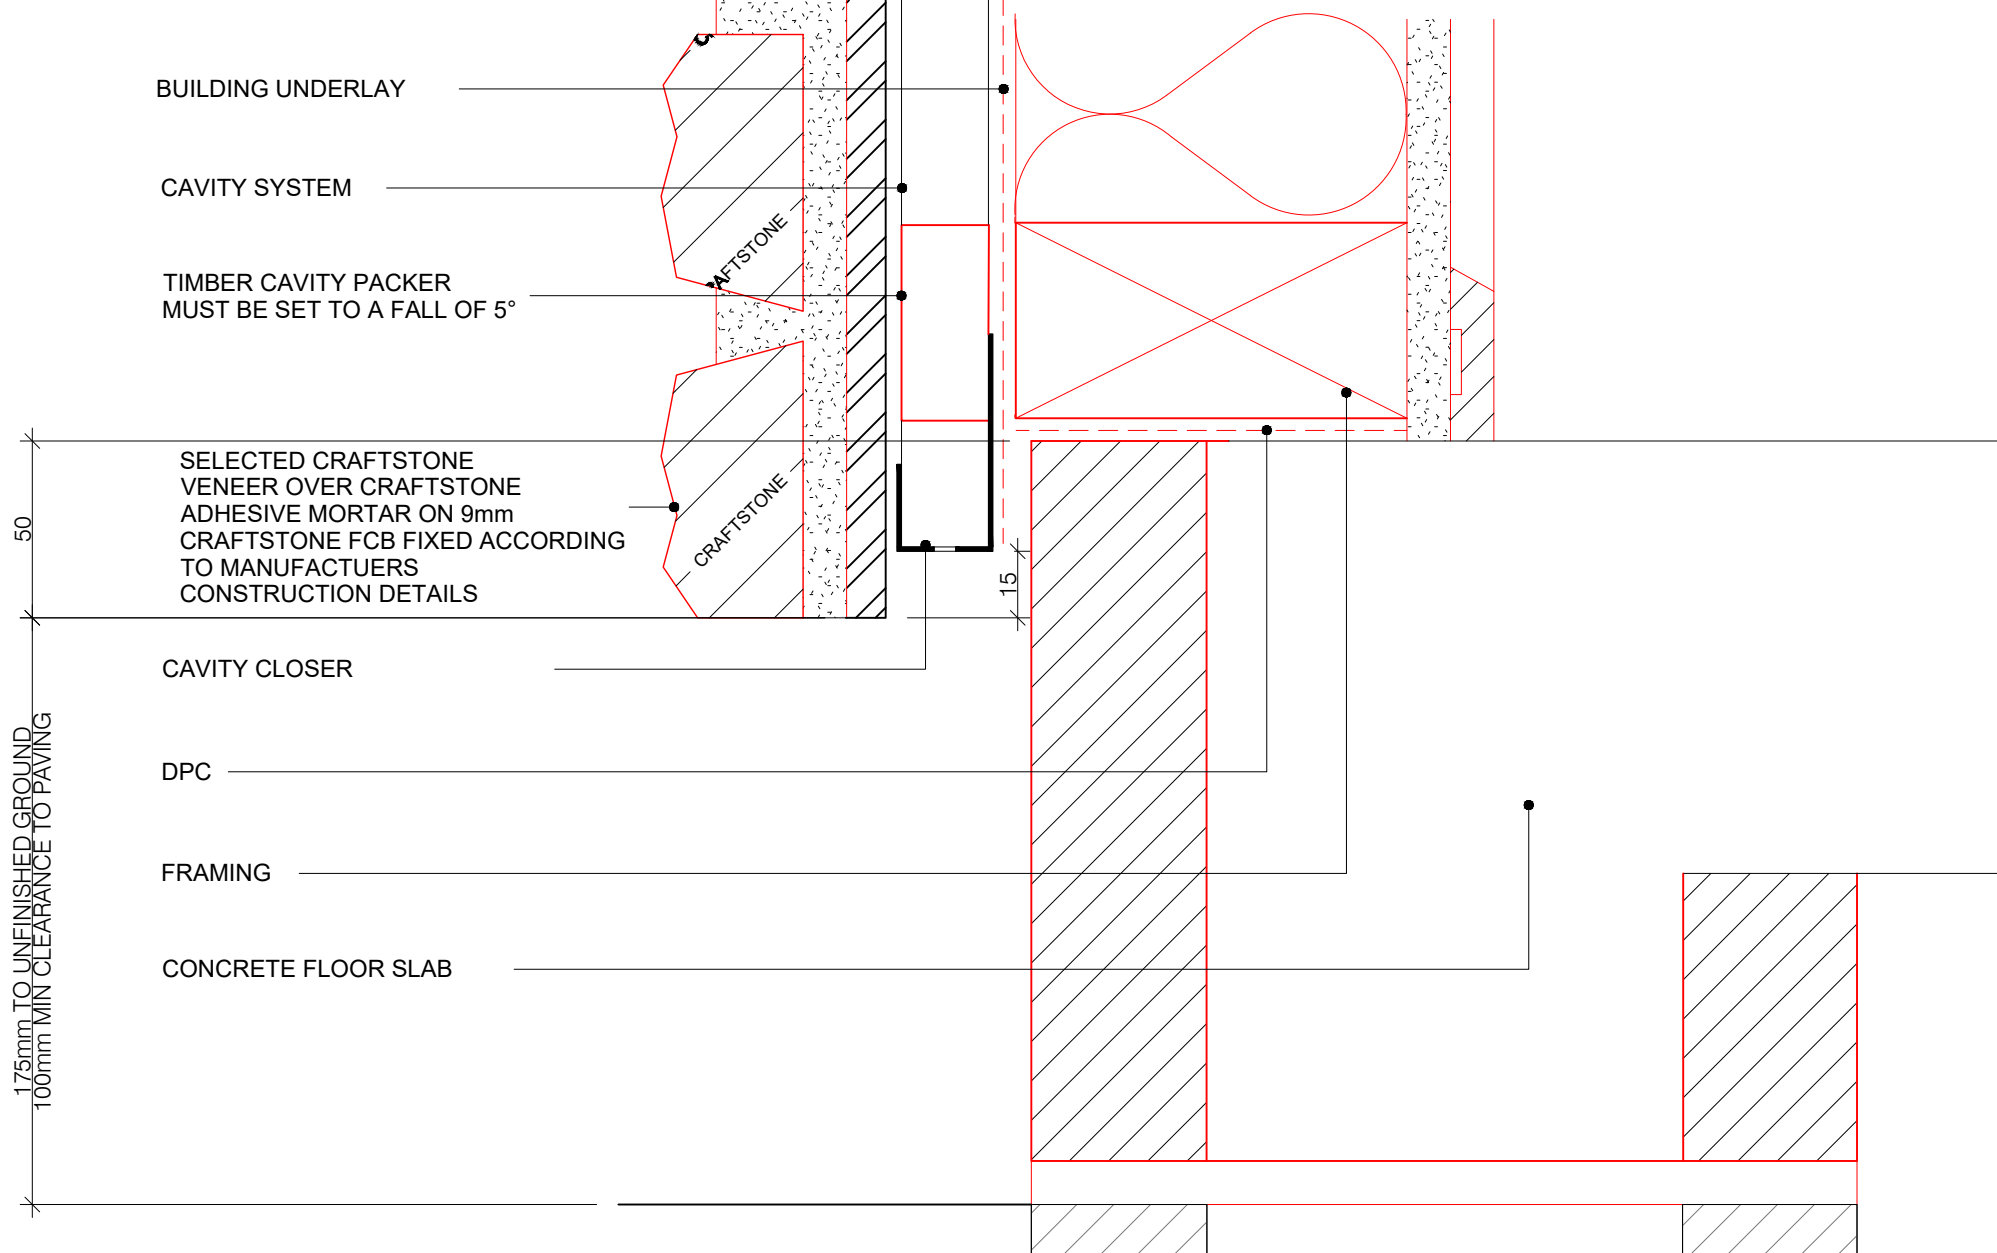

TYPICAL SLAB EDGE DETAIL

22/11/23
ISSUED

COPYRIGHT PETROS HOLDINGS LIMITED (T/A CRAFTSTONE NEW ZEALAND)
CRAFTSTONE NEW ZEALAND ACCEPTS NO LIABILITY FOR DRAWINGS SUBMITTED TO COUNCIL

61 HILLSIDE RD, WAIRAU VALLEY, AUCKLAND, NEW ZEALAND - P: 0800 63 88 99

WWW.CRAFTSTONE.CO.NZ

VER.5.1
B1
SHEET