


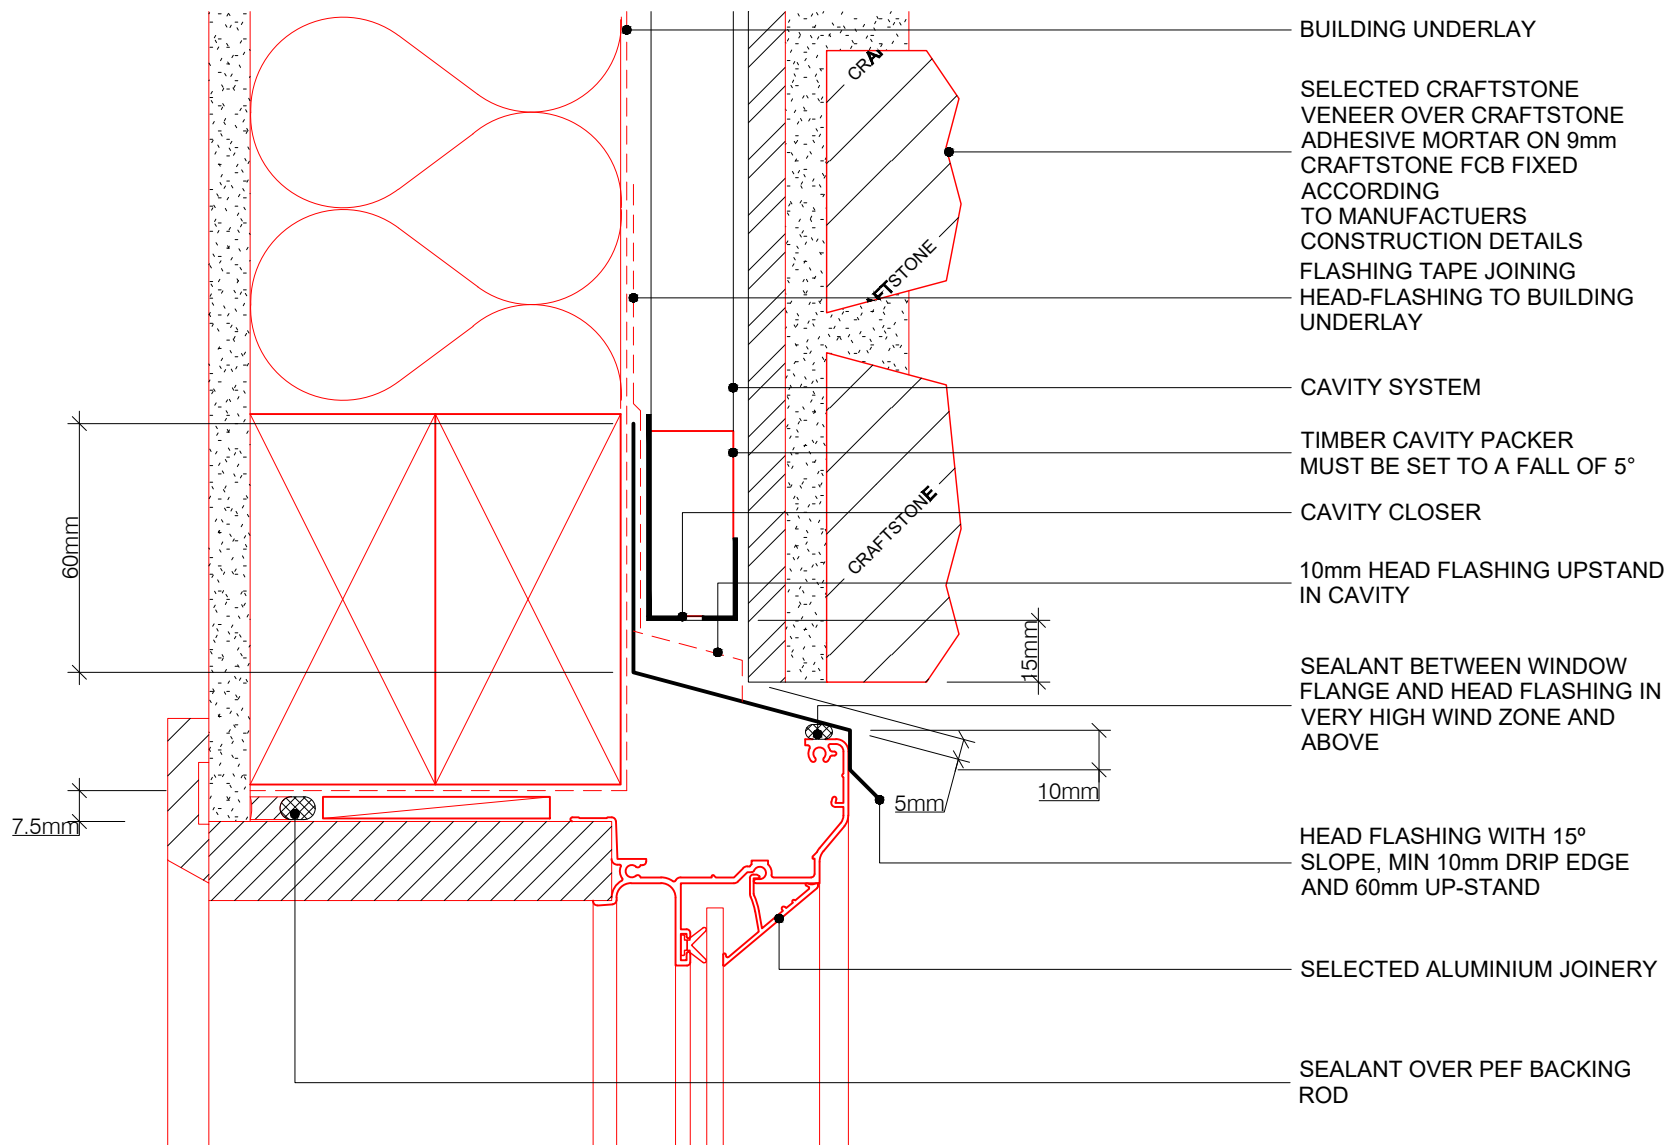

[WWW.CRAFTSTONE.CO.NZ](http://WWW.CRAFTSTONE.CO.NZ)

## TYPICAL WINDOW HEAD DETAIL

22/11/23  
ISSUED

COPYRIGHT PETROS HOLDINGS LIMITED (T/A CRAFTSTONE NEW ZEALAND)  
CRAFTSTONE NEW ZEALAND ACCEPTS NO LIABILITY FOR DRAWINGS SUBMITTED TO COUNCIL

61 HILLSIDE RD, WAIRAU VALLEY, AUCKLAND, NEW ZEALAND - P: 0800 63 88 99

**VER.5.1**  
**C1**  
SHEET