

INTERNAL LINING


CAVITY SYSTEM

9mm CRAFTSTONE FCB SEALED
BEHIND
BRICK VENEER

SELECTED CRAFTSTONE
VENEER OVER CRAFTSTONE
ADHESIVE MORTAR ON 9mm
CRAFTSTONE FCB FIXED ACCORDING
TO MANUFACTURERS
CONSTRUCTION DETAILS

SEALANT OVER PEF BACKING
ROD BY OTHERS

BUILDING UNDERLAY
CONTINUOUS AROUND CORNER

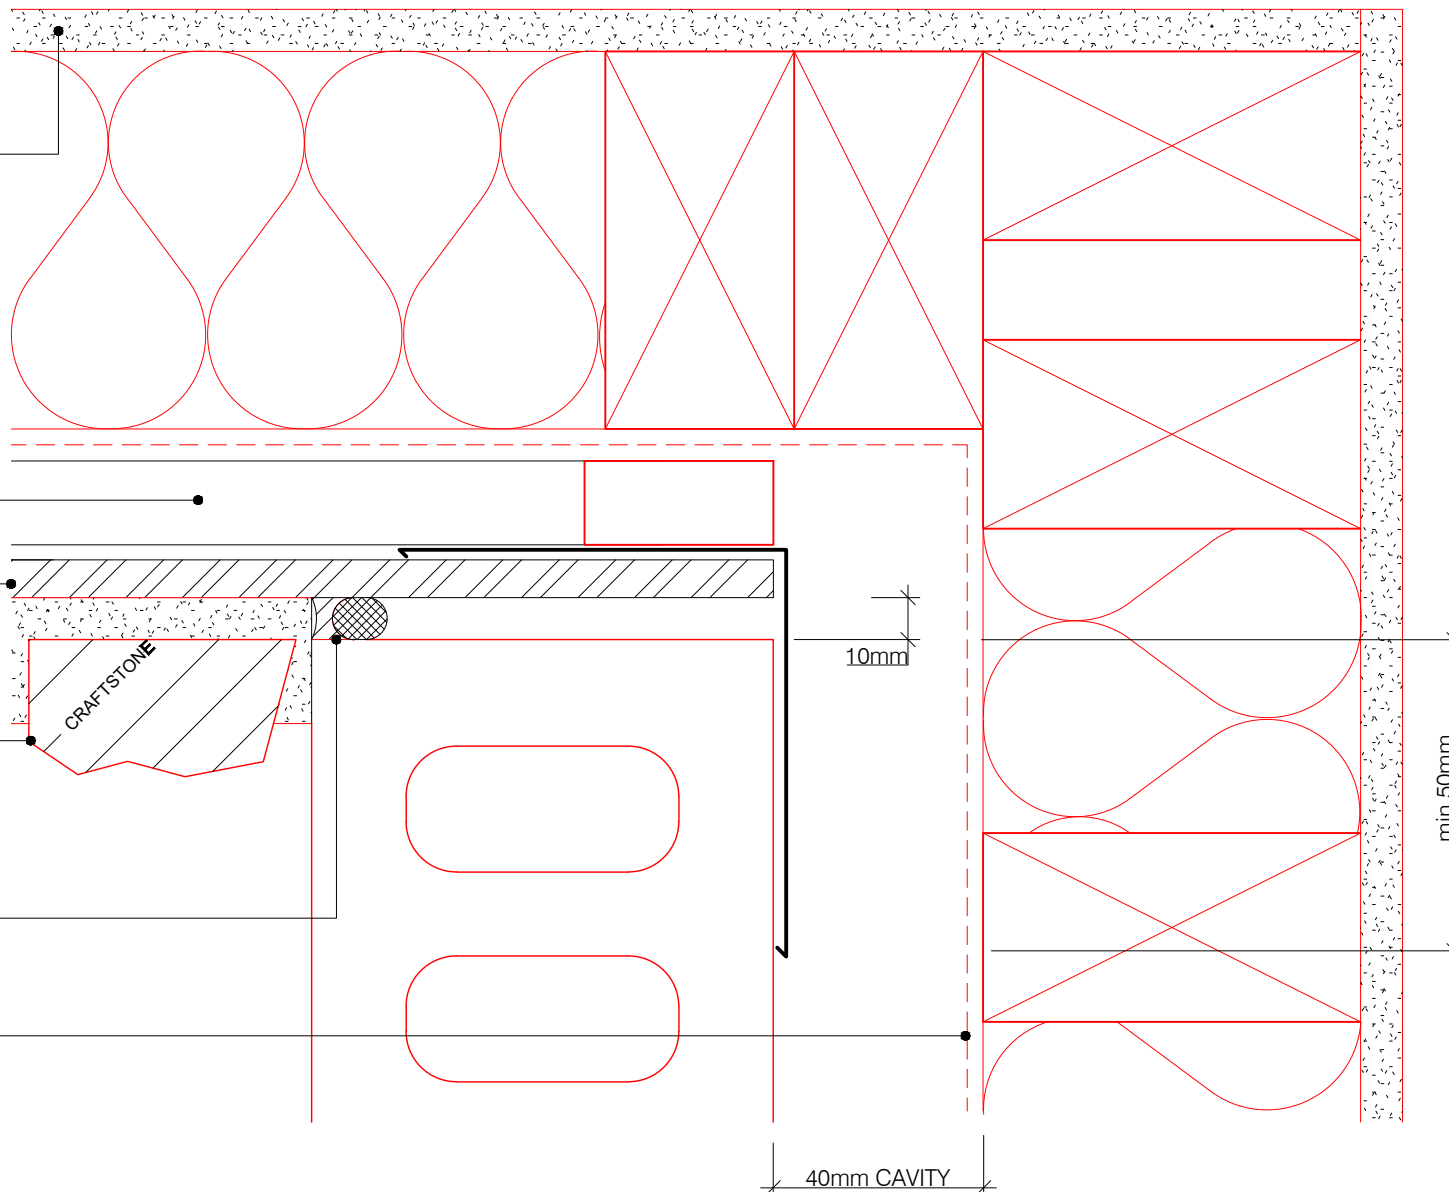

**CRAFT
STONE**

Real Stone Made Easy

INTERNAL JUNCTION - CRAFTSTONE TO BRICK

22/11/23
ISSUED

COPYRIGHT PETROS HOLDINGS LIMITED (T/A CRAFTSTONE NEW ZEALAND)

CRAFTSTONE NEW ZEALAND ACCEPTS NO LIABILITY FOR DRAWINGS SUBMITTED TO COUNCIL

WWW.CRAFTSTONE.CO.NZ

61 HILLSIDE RD, WAIRAU VALLEY, AUCKLAND, NEW ZEALAND - P: 0800 63 88 99

VER.5.1
D3
SHEET