


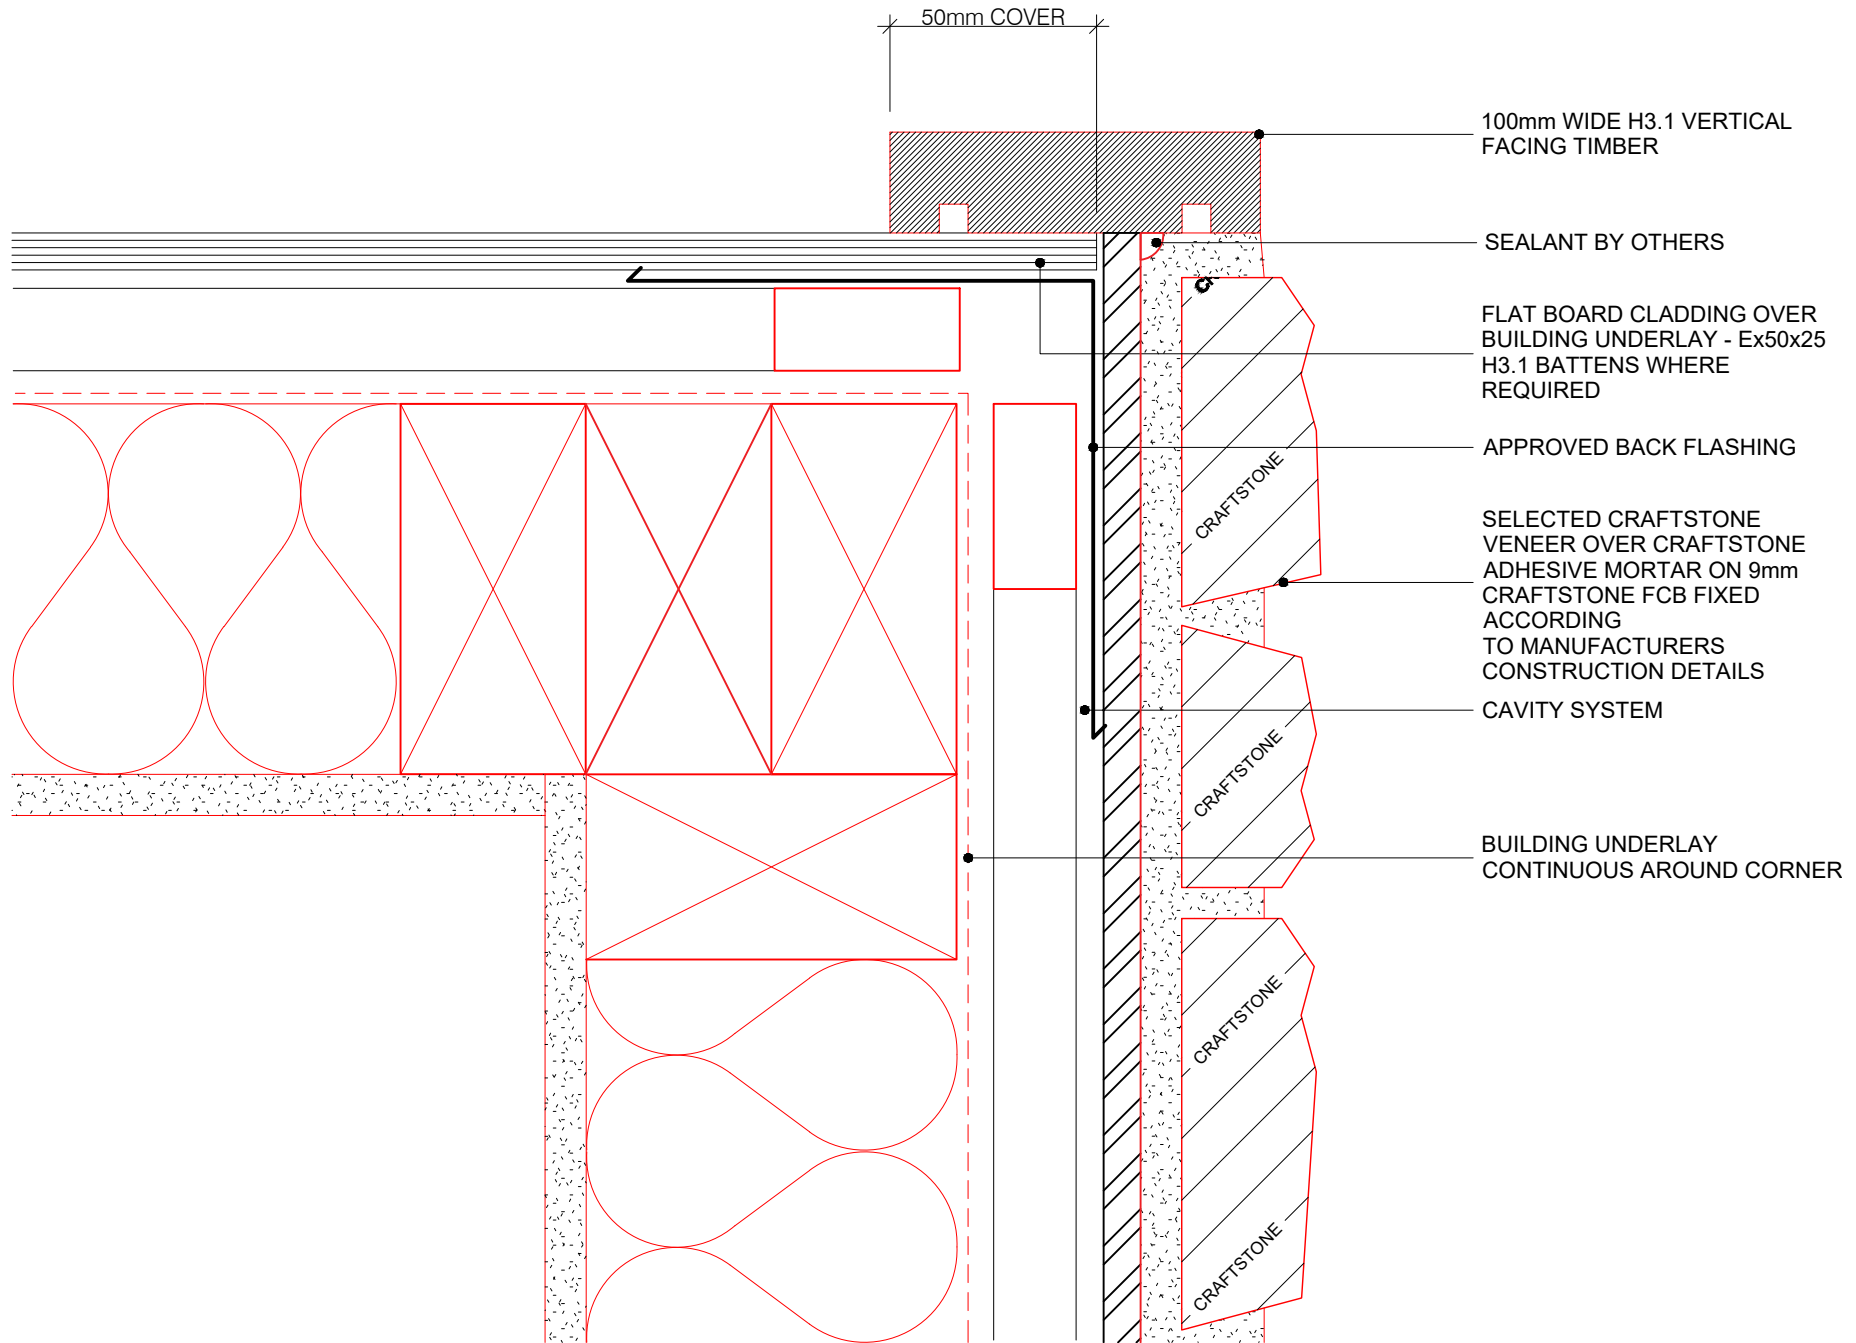

**CRAFT  
STONE**

Real Stone Made Easy

## TYPICAL EXTERNAL CORNER WITH FLAT BOARD CLADDING

22/11/23  
ISSUED

COPYRIGHT PETROS HOLDINGS LIMITED (T/A CRAFTSTONE NEW ZEALAND)  
CRAFTSTONE NEW ZEALAND ACCEPTS NO LIABILITY FOR DRAWINGS SUBMITTED TO COUNCIL

61 HILLSIDE RD, WAIRAU VALLEY, AUCKLAND, NEW ZEALAND - P: 0800 63 88 99

[WWW.CRAFTSTONE.CO.NZ](http://WWW.CRAFTSTONE.CO.NZ)

**VER.5.1**  
**E2**  
SHEET