


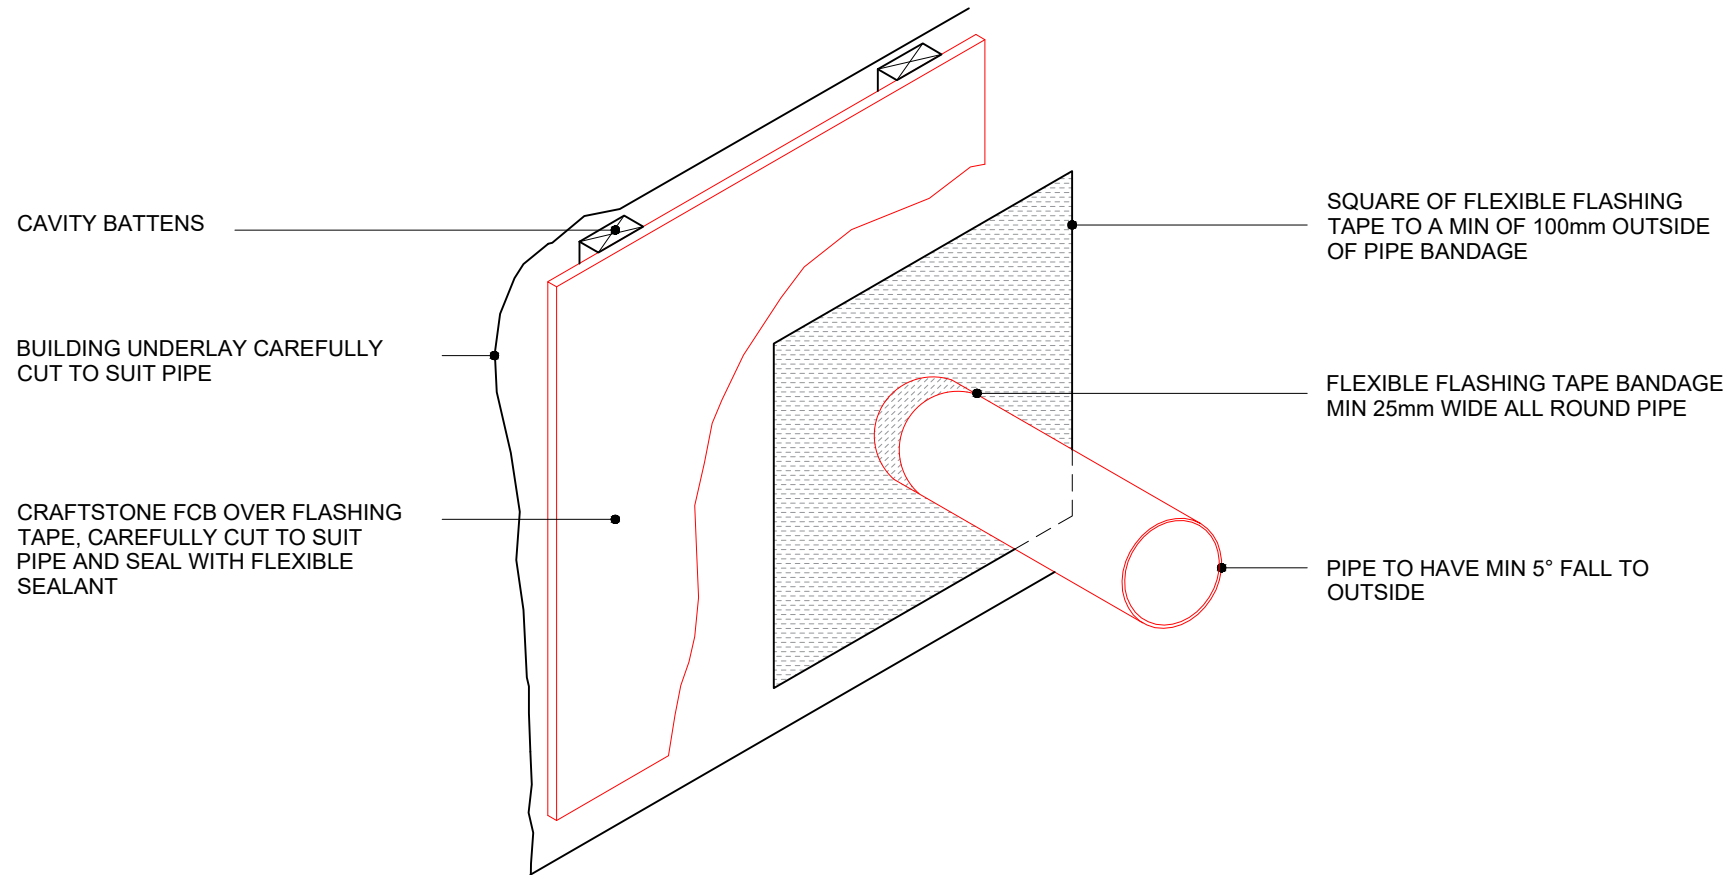

PIPE PENETRATION DETAIL

22/11/23
ISSUED

COPYRIGHT PETROS HOLDINGS LIMITED (T/A CRAFTSTONE NEW ZEALAND)

CRAFTSTONE NEW ZEALAND ACCEPTS NO LIABILITY FOR DRAWINGS SUBMITTED TO COUNCIL

61 HILLSIDE RD, GLENFIELD, AUCKLAND, NEW ZEALAND - P: 09 447 3918

WWW.CRAFTSTONE.CO.NZ

VER.5.1
K3
SHEET