


NOTE:

- 1) DRAINAGE CAVITY NOT REQUIRED FOR NON-STRUCTURAL STEEL, MASONRY, OR H5 TREATED CENTRE-POST.
- 2) DEPENDING ON DIMENSIONS OF CENTRE-POST, BLOCKING OR PACKERS SELECTED TO SUIT.

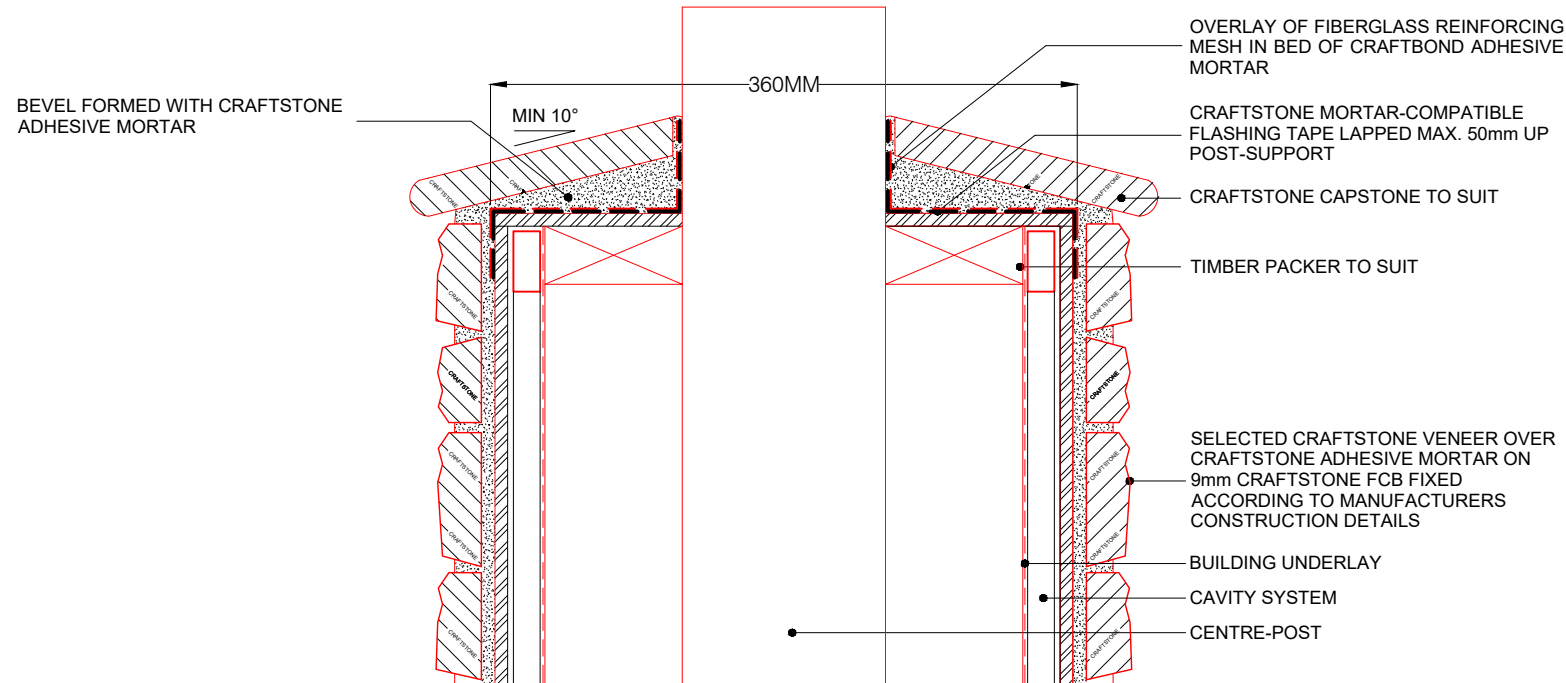

**CRAFT
STONE**

Real Stone Made Easy

COLUMN OR POST CAPPING DETAIL

22/11/23
ISSUED

COPYRIGHT PETROS HOLDINGS LIMITED (T/A CRAFTSTONE NEW ZEALAND)

CRAFTSTONE NEW ZEALAND ACCEPTS NO LIABILITY FOR DRAWINGS SUBMITTED TO COUNCIL

61 HILLSIDE RD, WAIRAU VALLEY, AUCKLAND, NEW ZEALAND - P: 0800 63 88 99

WWW.CRAFTSTONE.CO.NZ

VER.5.1
K4
SHEET